



# ELEVATIONS

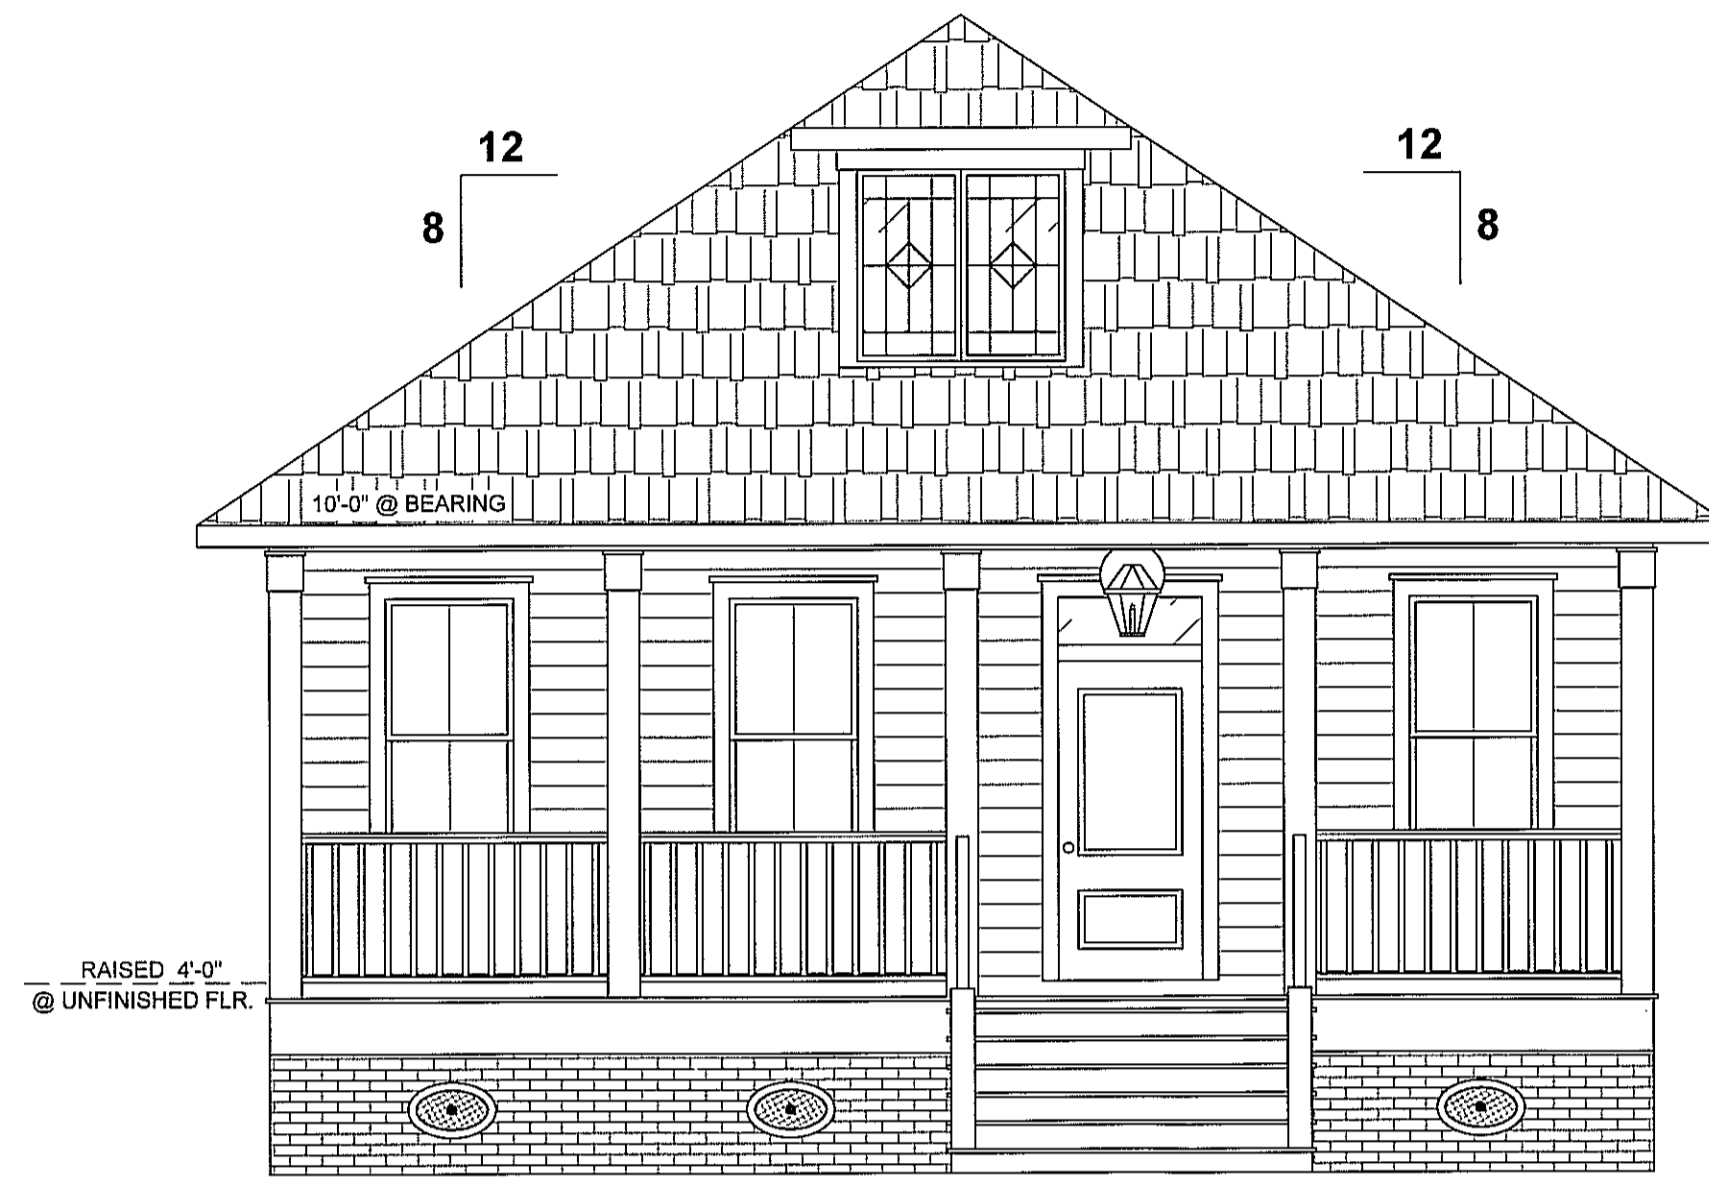


**FRONT ELEVATION**

1/4" = 1'-0"

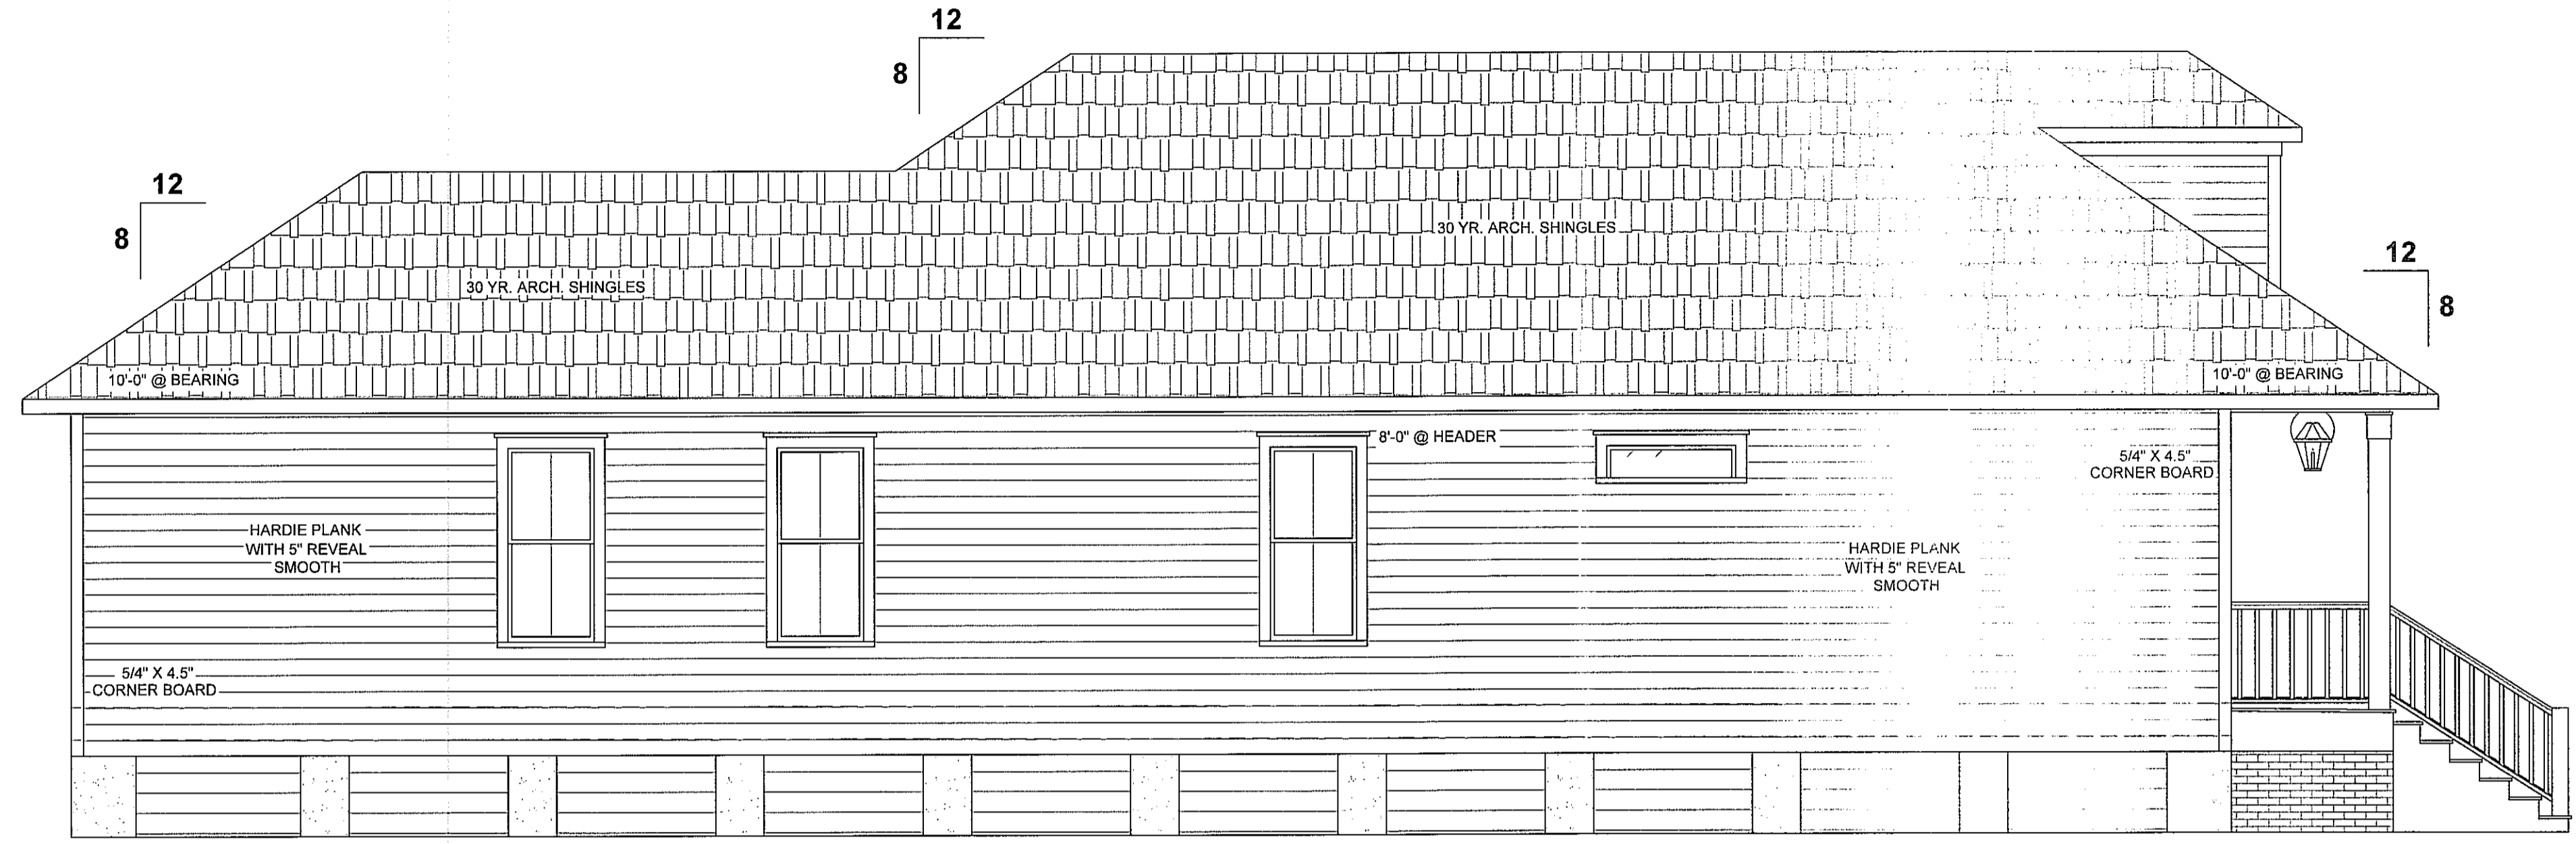


**LEFT ELEVATION**

1/4" = 1'-0"

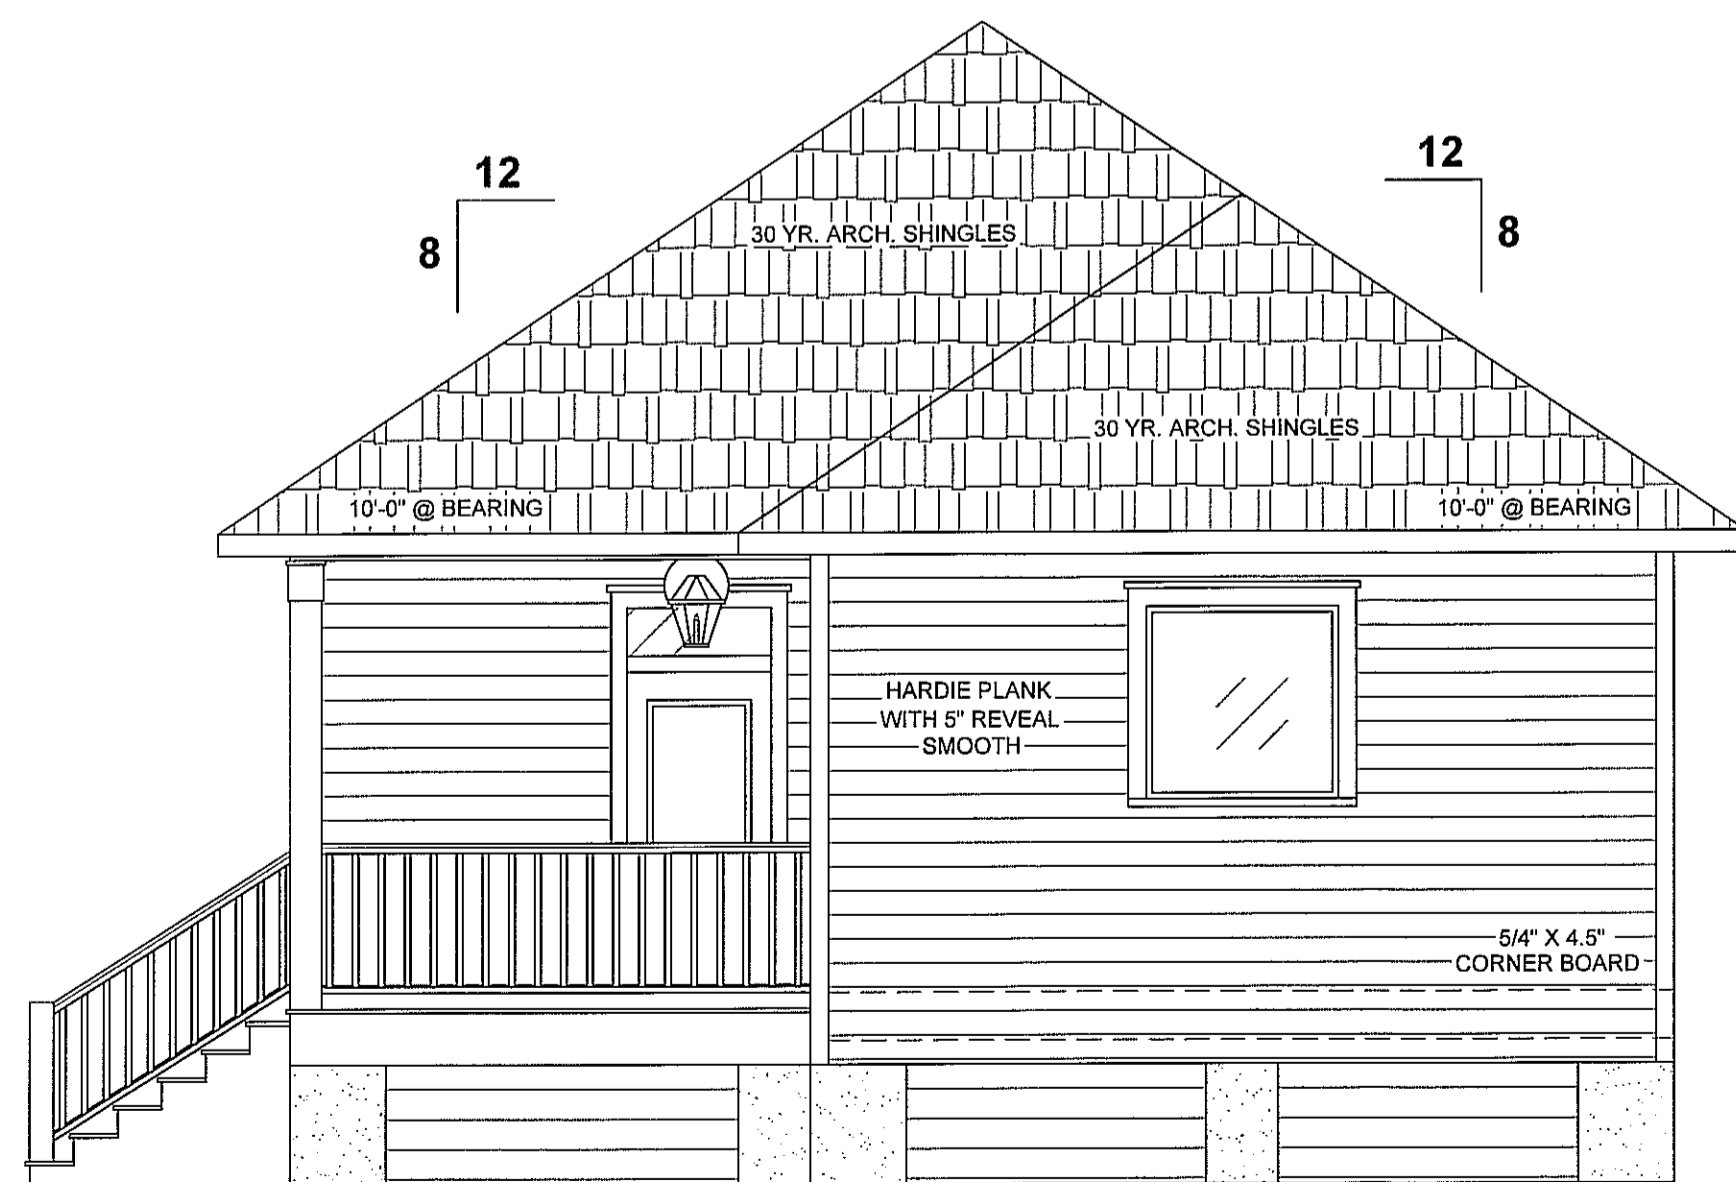


**REAR ELEVATION**

1/4" = 1'-0"

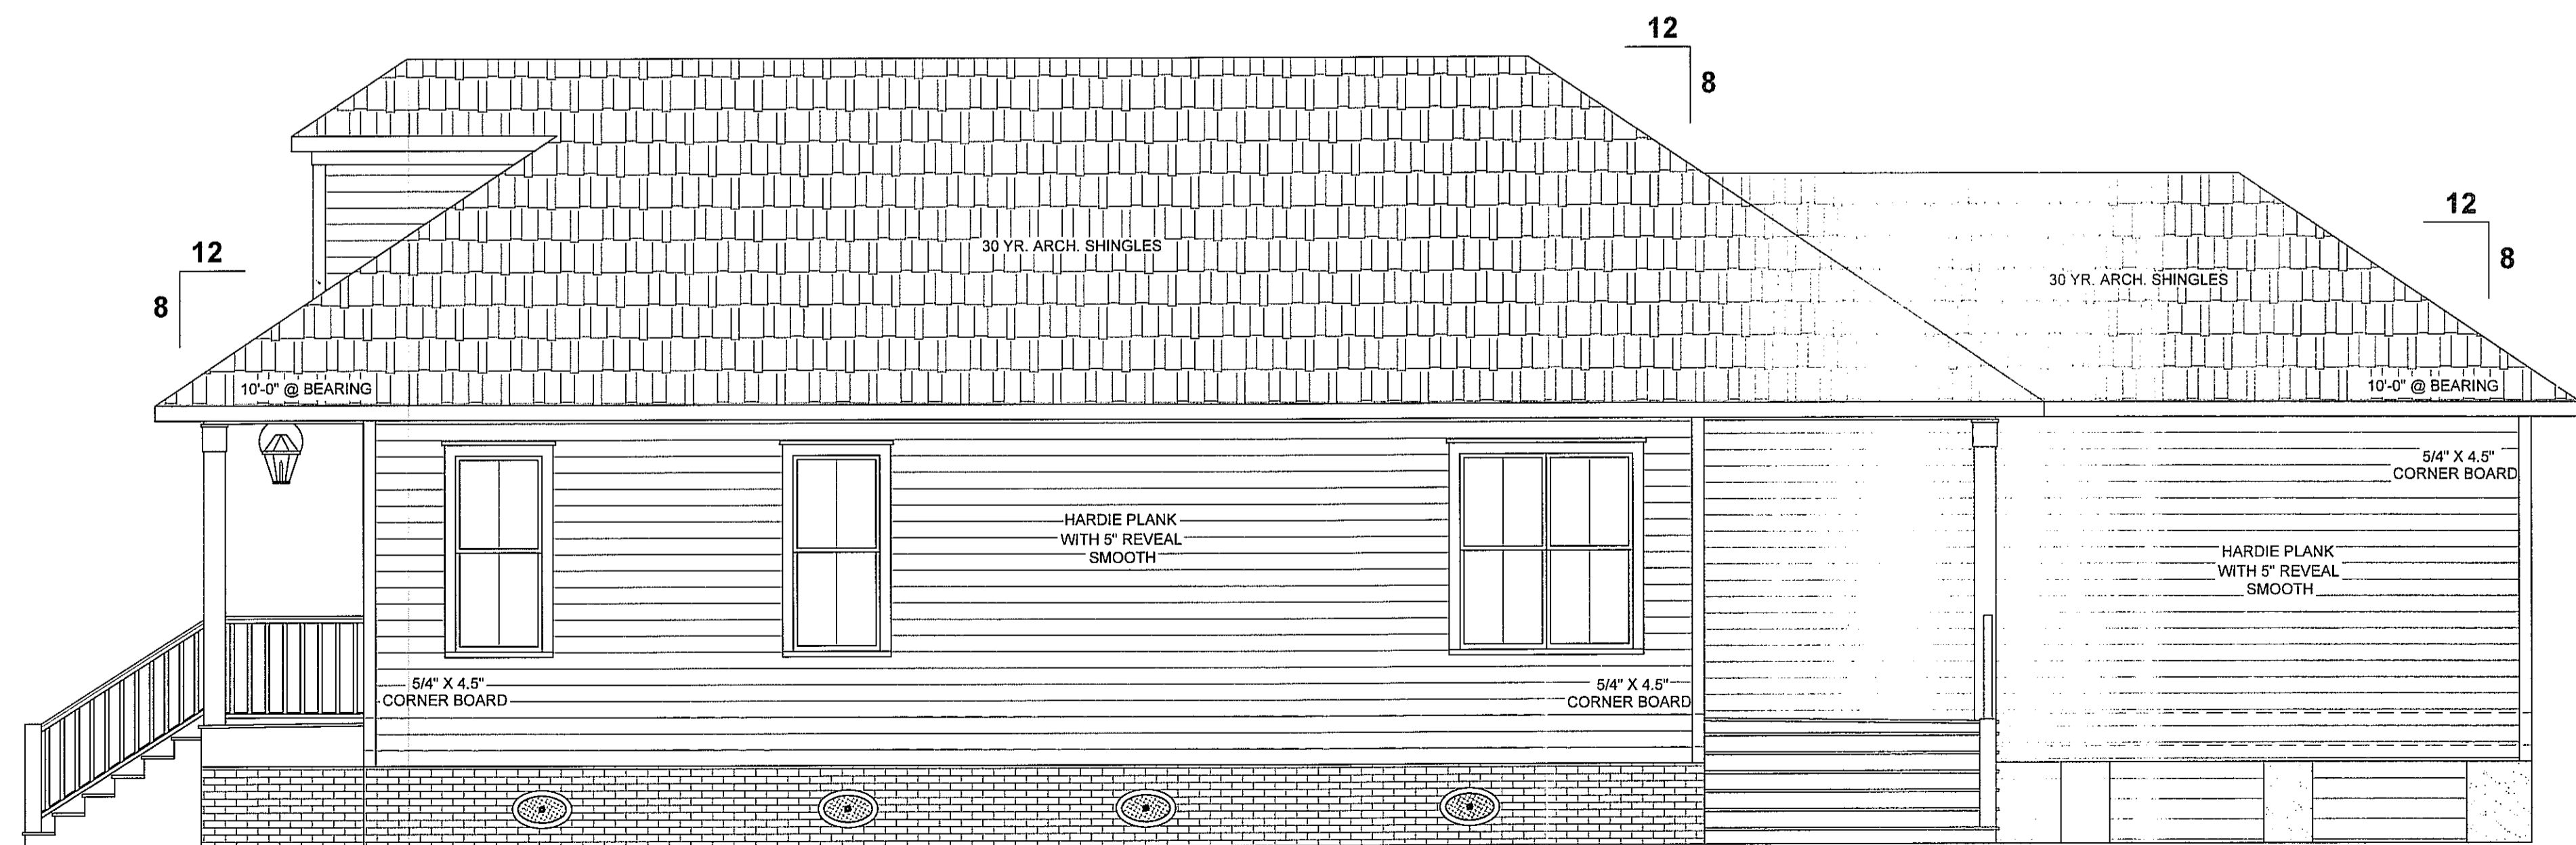

**RIGHT ELEVATION**

1/4" = 1'-0"

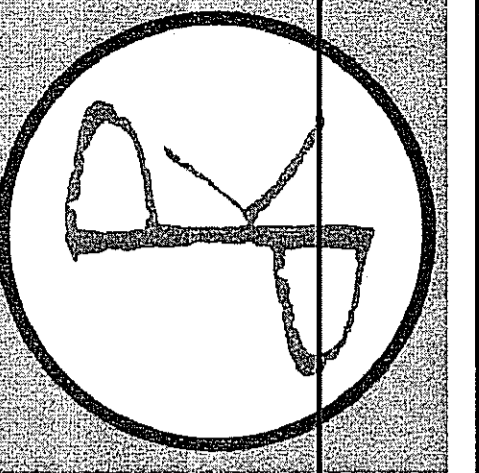


**PKD**

Paul Kersh  
Owner / Designer  
(504) 717-6799  
PaulKershDesign@gmail.com

**Bobby Ducote**  
**2105 Mehle St.**  
**Arabi, LA 70032**

THESE PLANS HAVE BEEN PREPARED  
UNDER MY DIRECT SUPERVISION  
AND  
TO THE BEST OF MY KNOWLEDGE  
COMPLY WITH THE INTERNATIONAL  
BUILDING CODE.

STAMP:

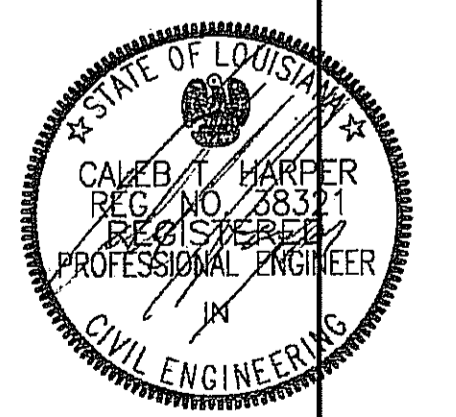

DATE: 11.30.2016

SHEET:

**A.3**