




**REAR ELEV**  
SCALE: 1/4" = 1'-0"

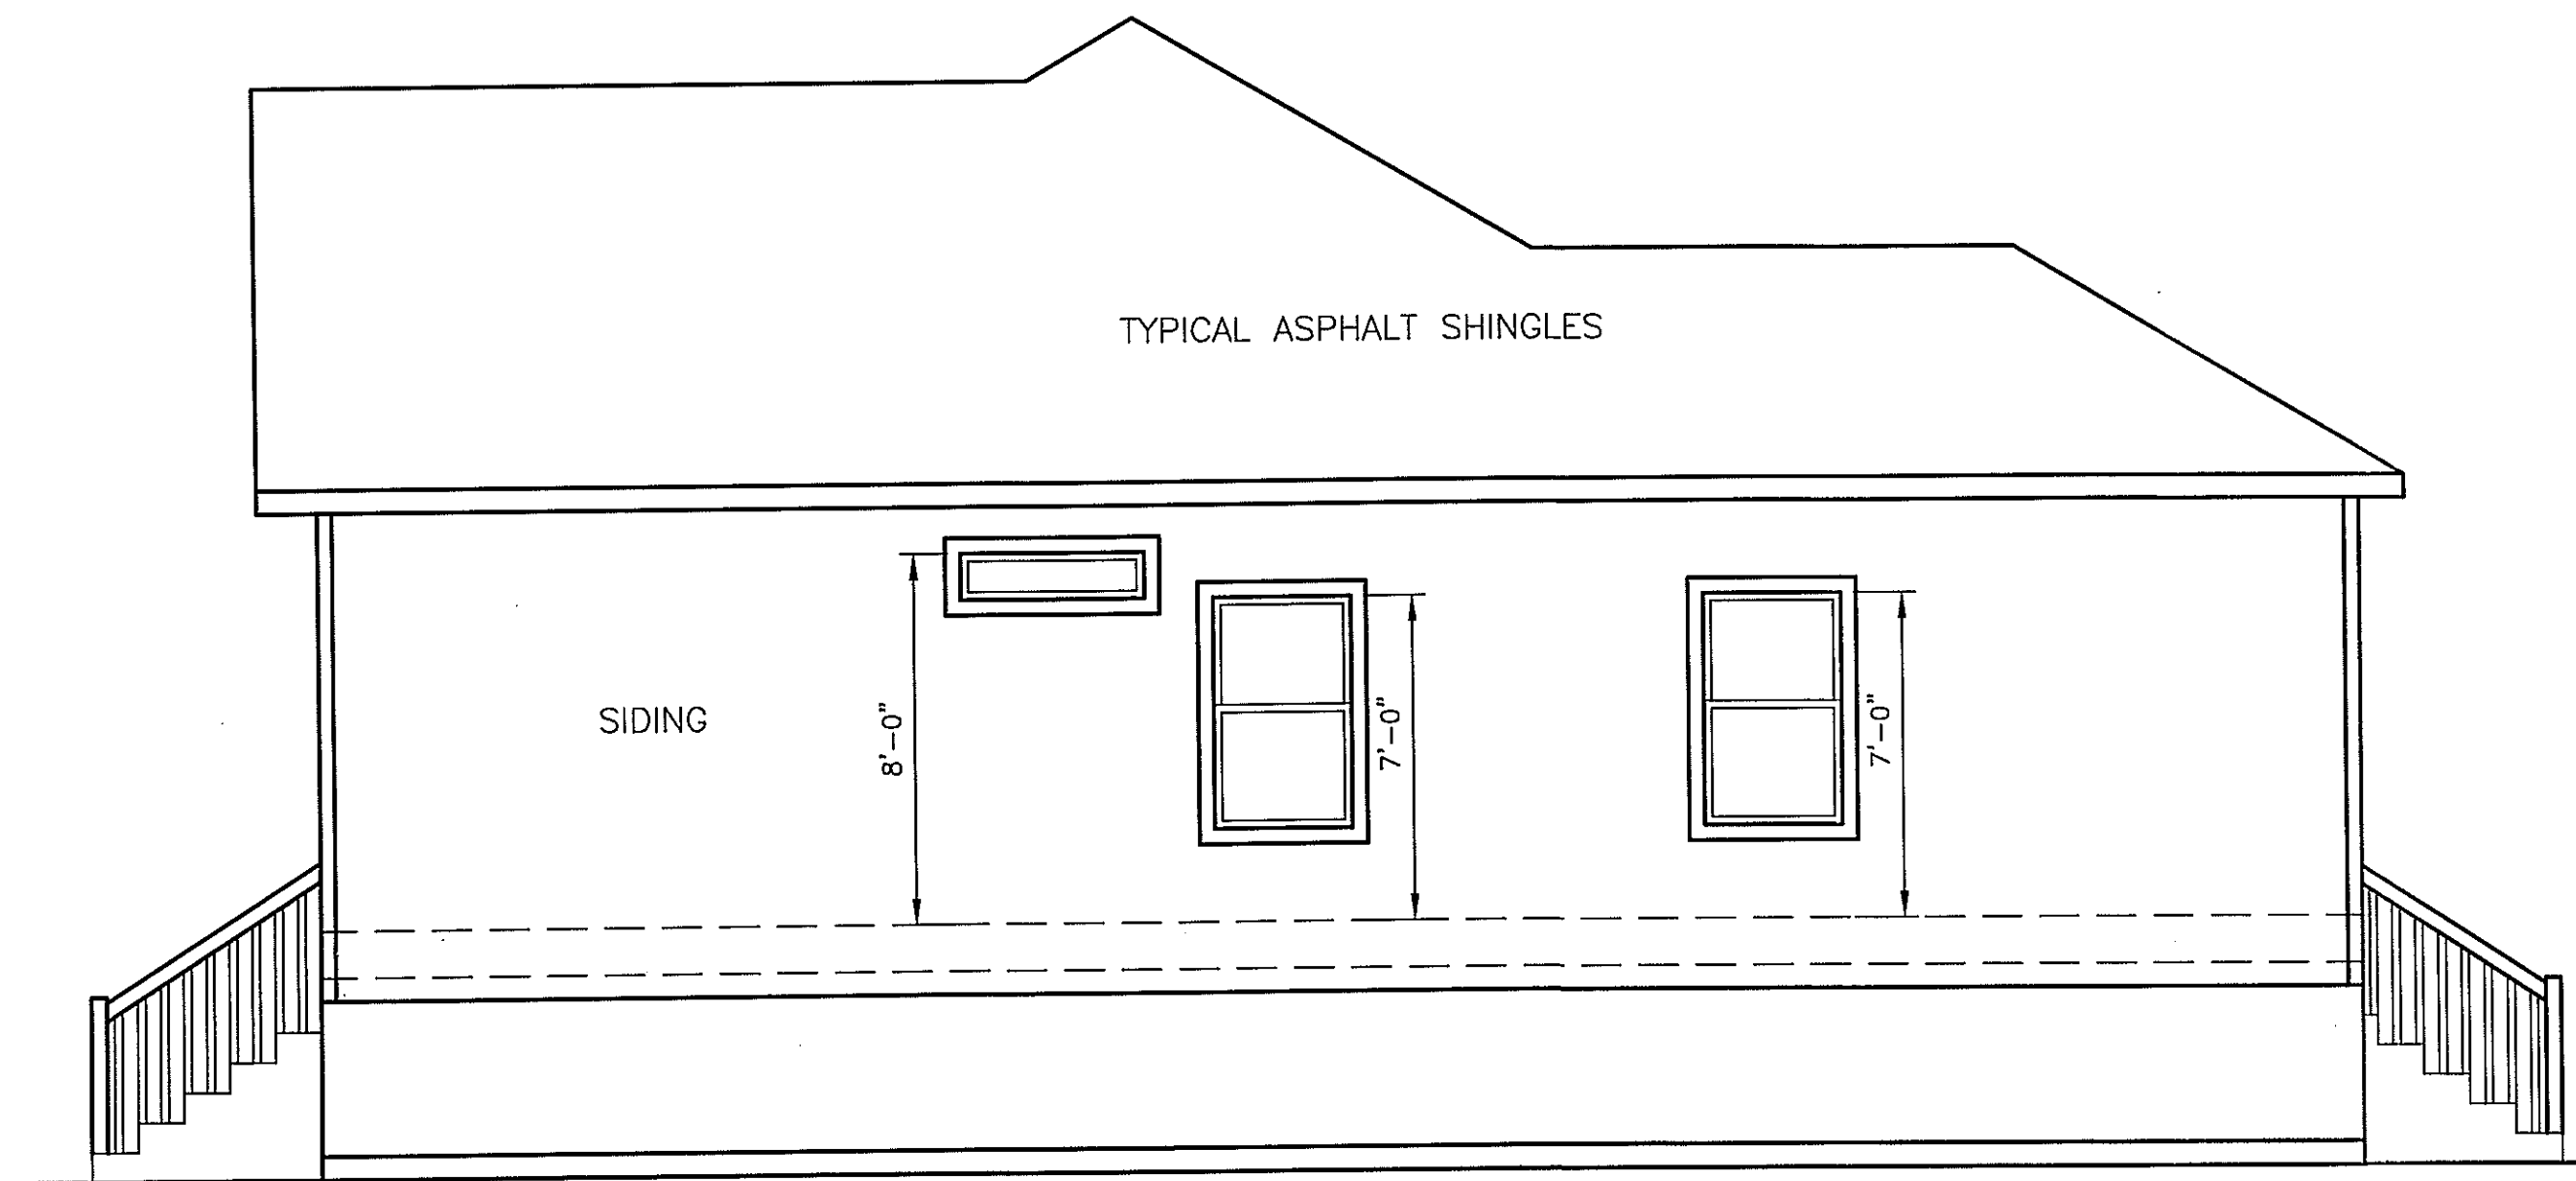

**RIGHT SIDE**  
SCALE: 1/4" = 1'-0"

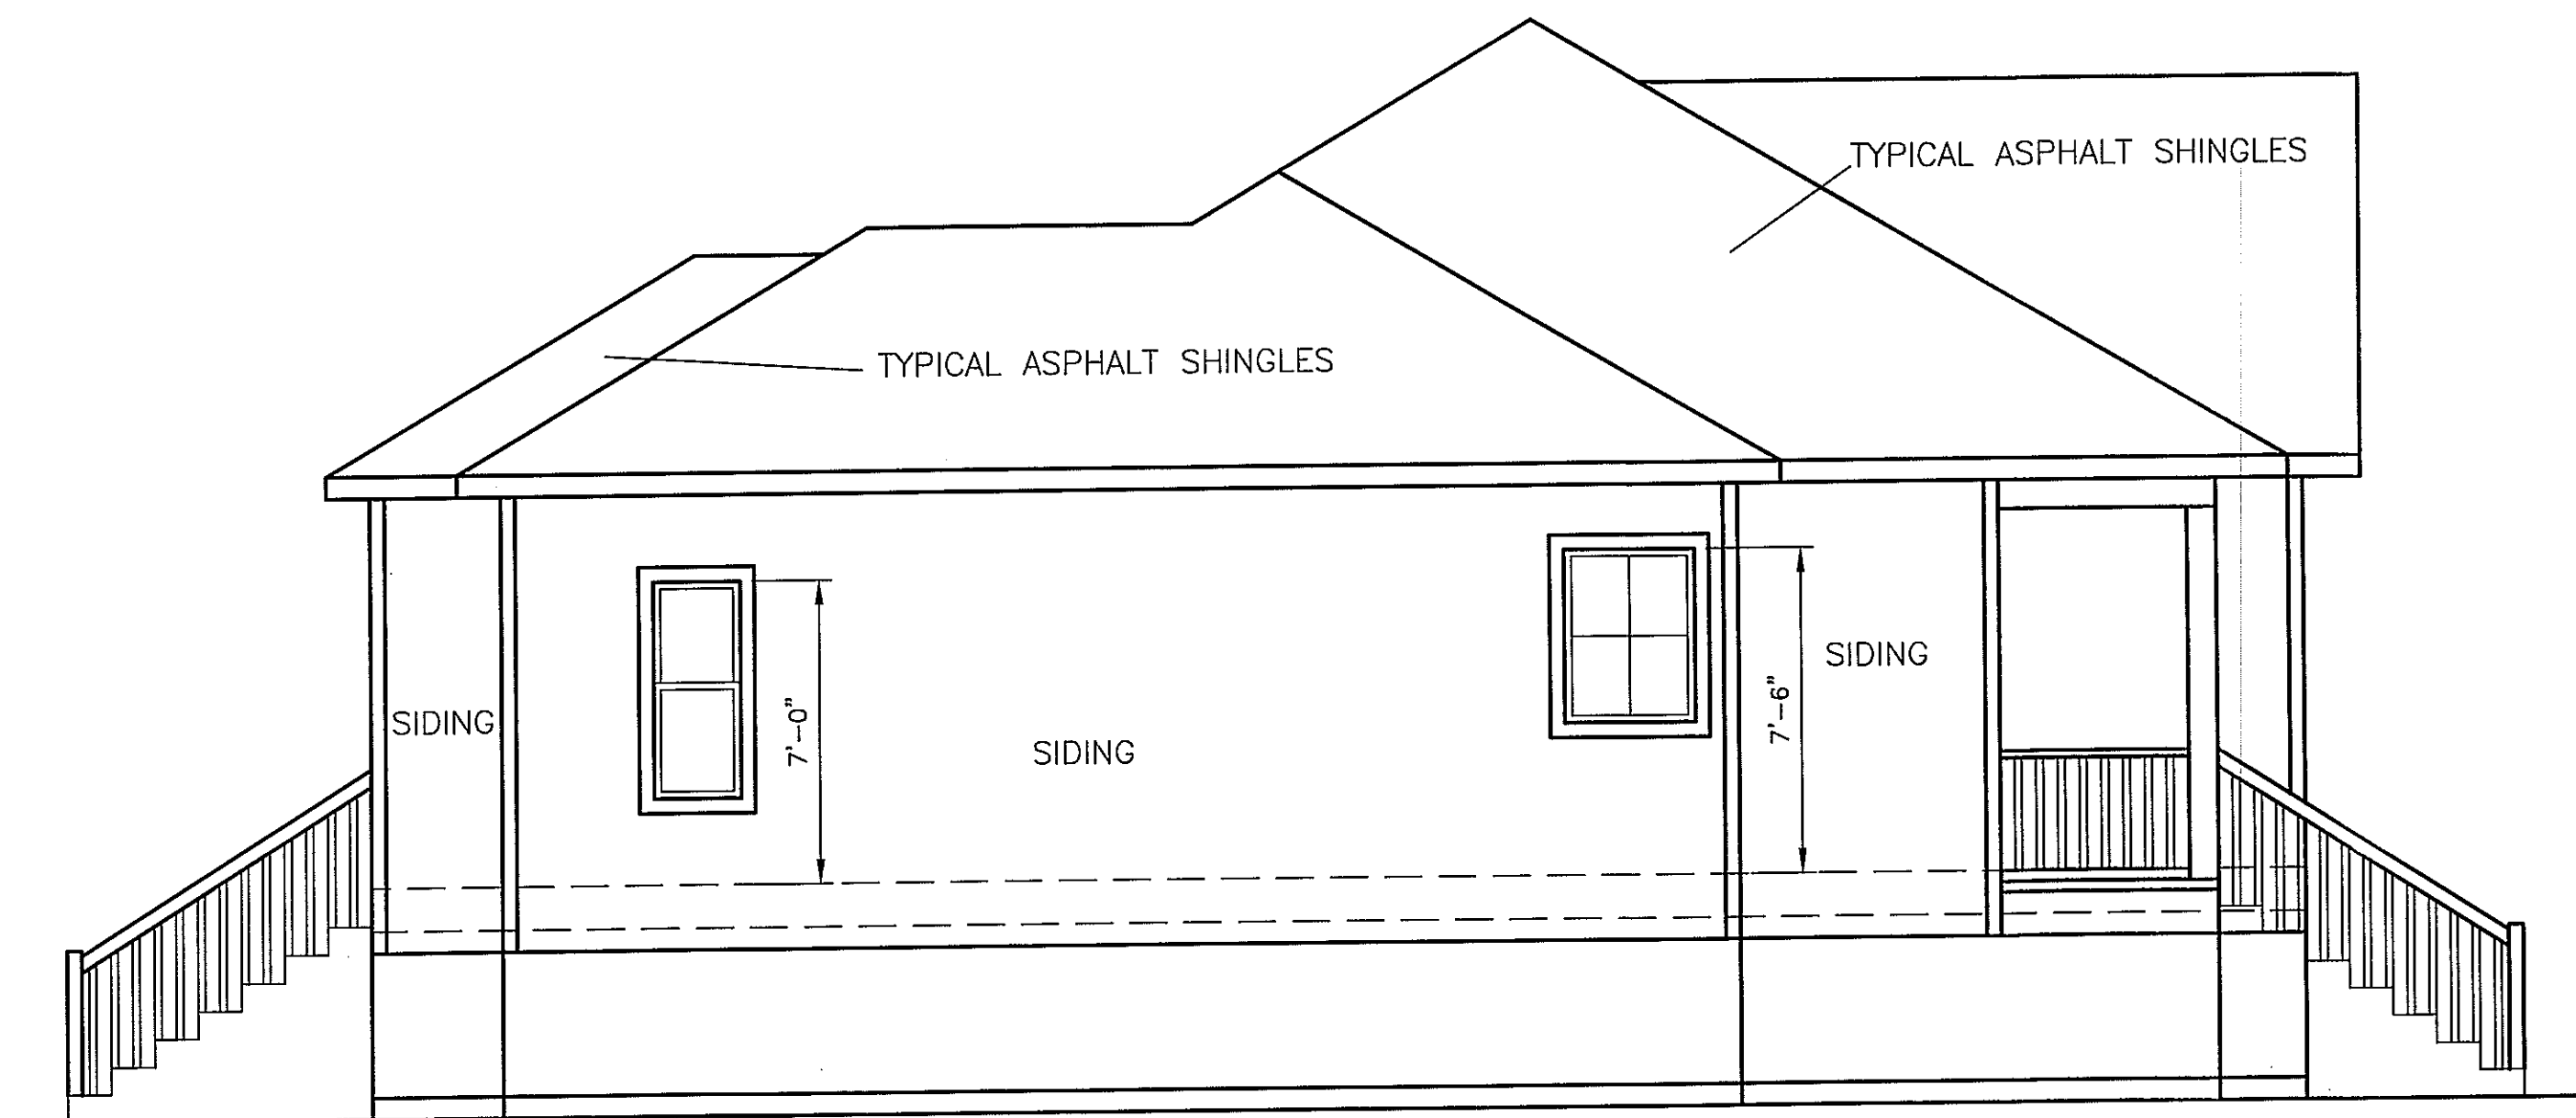

**LEFT SIDE**  
SCALE: 1/4" = 1'-0"

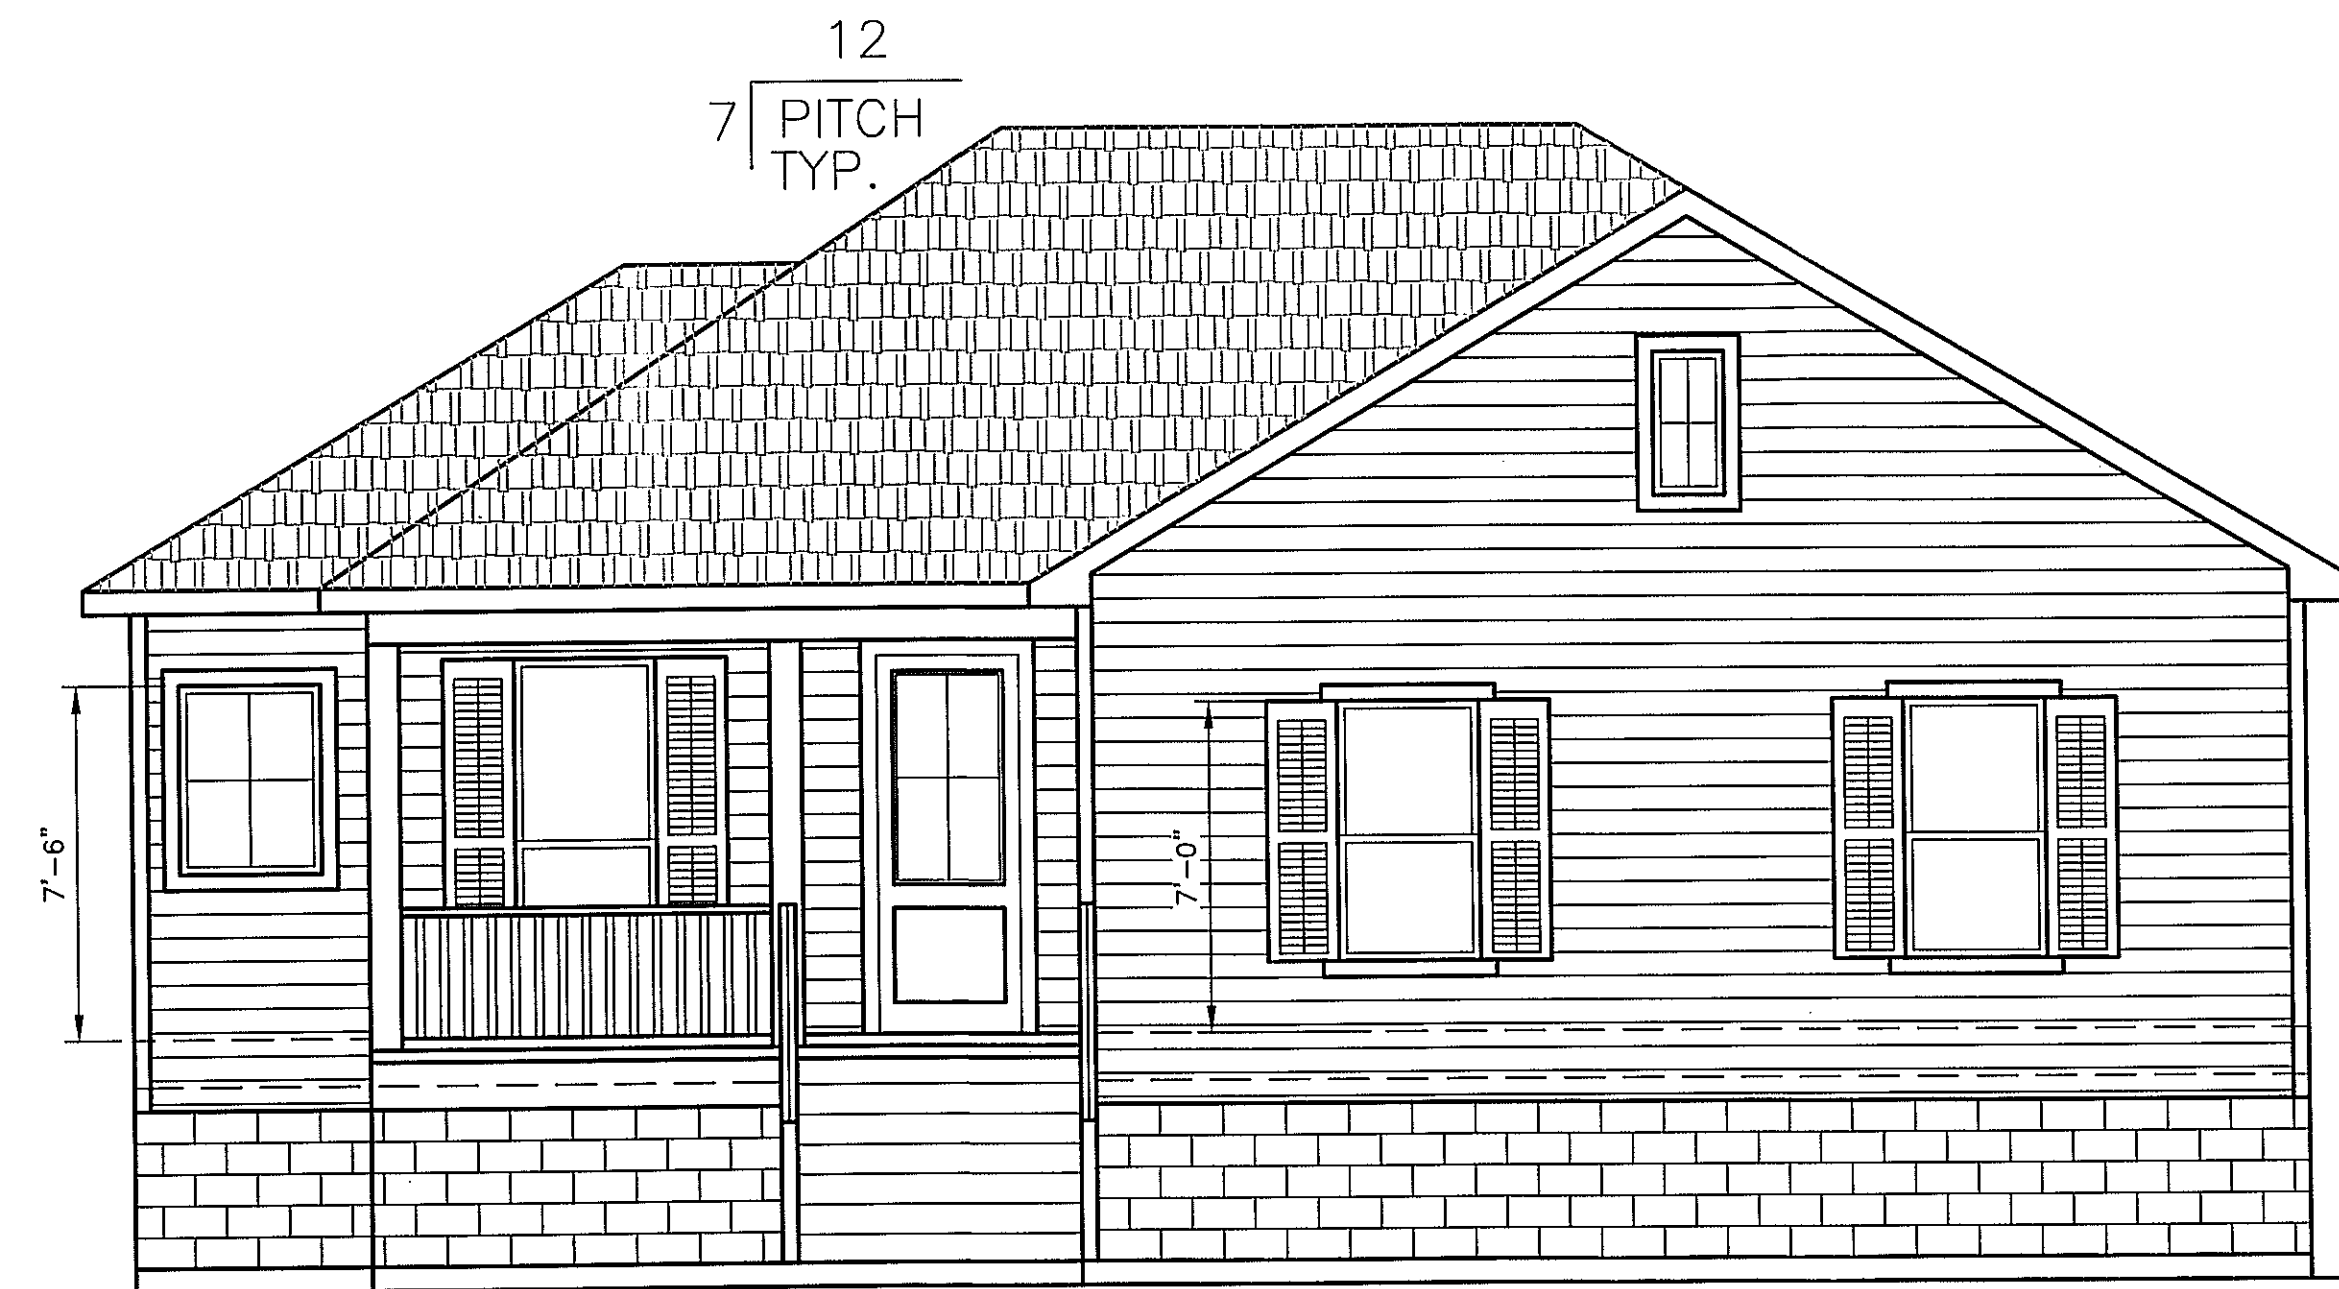


**FRONT ELEV**

**FRONT ELEV**  
SCALE: 1/4" = 1'-0"

**NOTES:** © COPYRIGHT CORNE CONSTRUCTION LLC 2016  
NO REPRODUCTION OR OTHER USE OF THIS DRAWING OR ITS CONTENTS IS PERMITTED WITHOUT WRITTEN CONSENT OF THE LEGAL OWNER.  
THESE PLANS HAVE BEEN PREPARED TO THE BEST OF OUR ABILITIES, HOWEVER IT IS THE RESPONSIBILITY OF THE BUILDING CONTRACTOR TO VERIFY THEIR ACCURACY.

Designs By Sharon

MODEL HOME  
LOT # 862-A  
ST. BERNARD PARISH, LA.

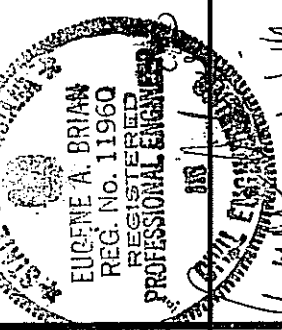

CORNE CONSTRUCTION LLC  
6663 VICKSBURG STREET  
NEW ORLEANS, LA. 70124  
(504) 312-1764

Drawn By	SHARON RIPPOLL
Date	11-30-16
File Name	SCOTT CORNE
Drawing Title	ELEVATIONS
Sheet Size	36x24
Scale	1/4" = 1'-0"
Rev #	A-6

PHONE (504) 319-0690