



REAR ELEV
SCALE: 1/4" = 1'-0"

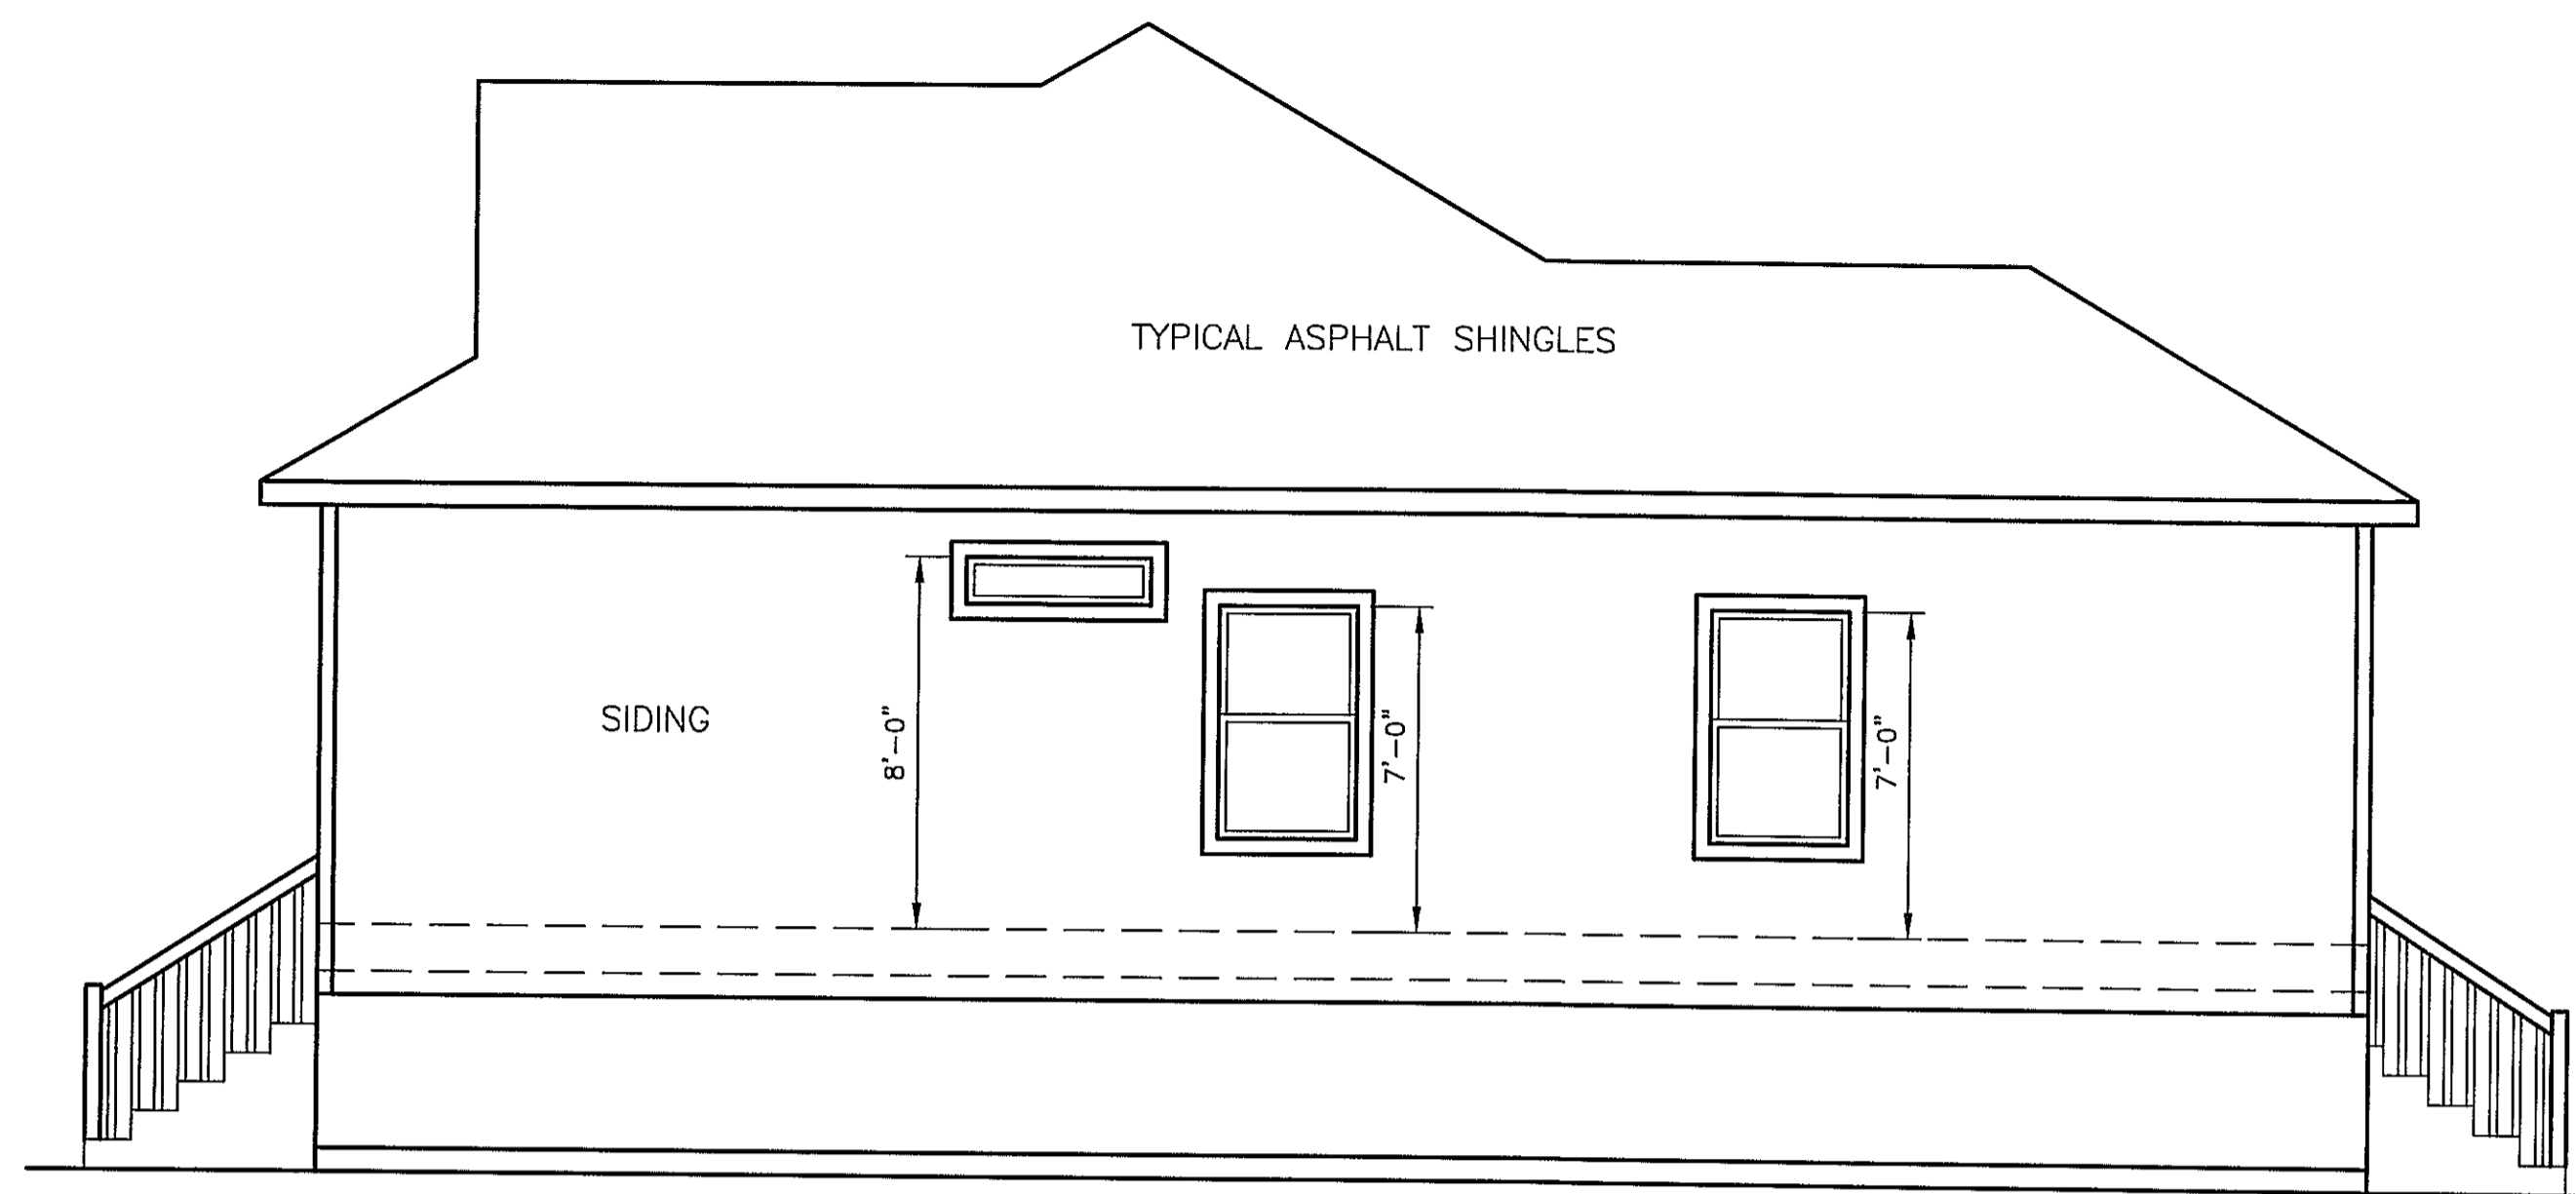

RIGHT SIDE
SCALE: 1/4" = 1'-0"

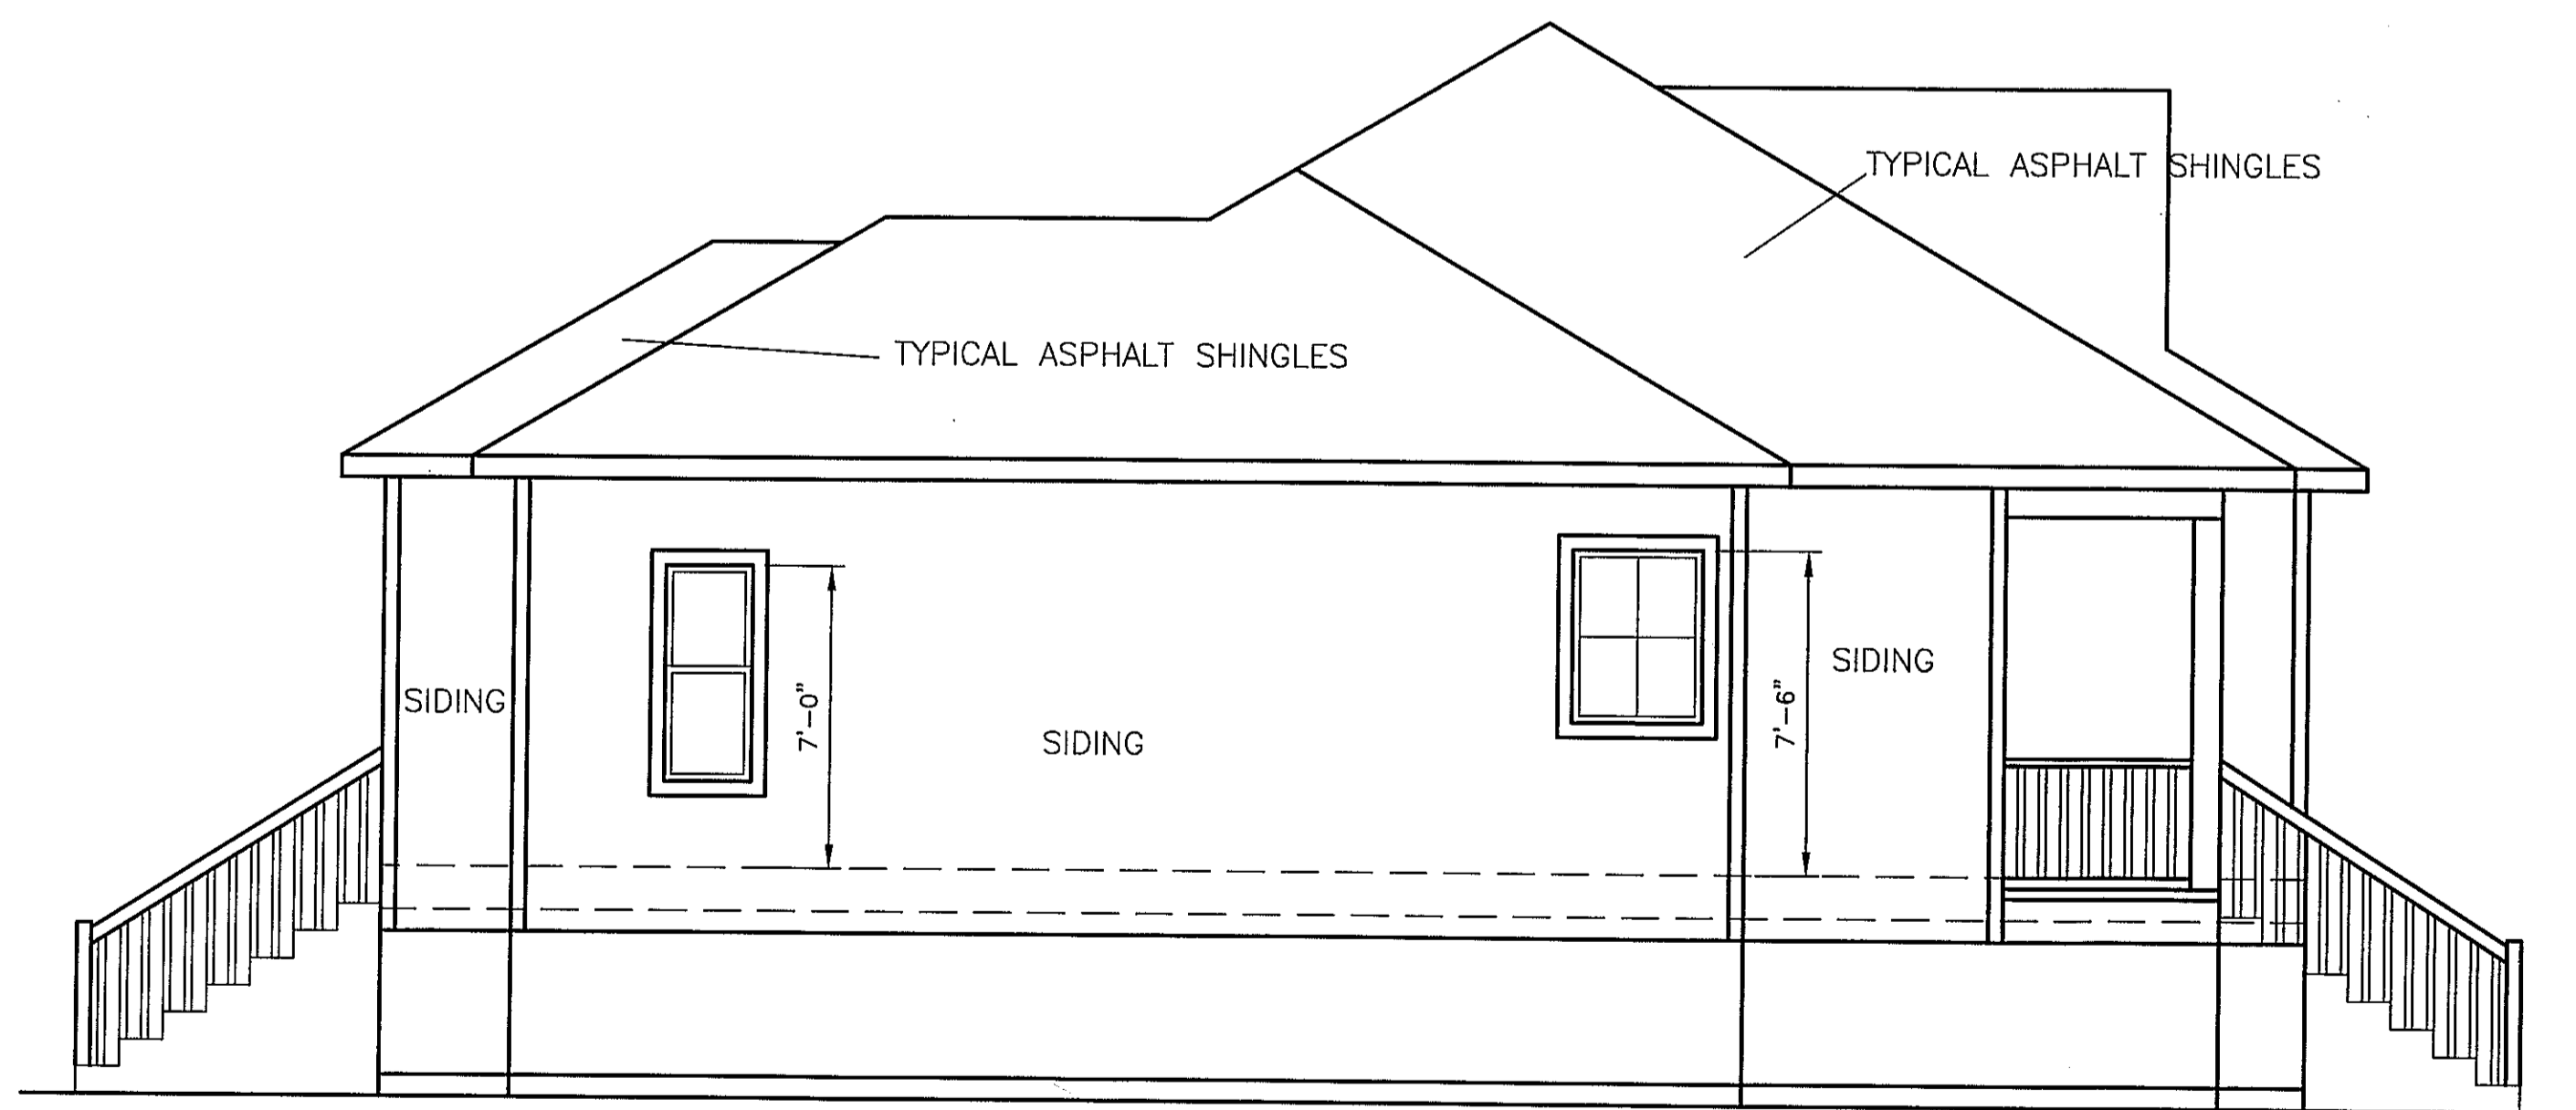

LEFT SIDE
SCALE: 1/4" = 1'-0"



FRONT ELEV

FRONT ELEV
SCALE: 1/4" = 1'-0"

NOTES: © COPYRIGHT CORNE CONSTRUCTION LLC 2016

NO REPRODUCTION OR OTHER USE OF THIS DRAWING OR ITS CONTENTS IS PERMITTED WITHOUT WRITTEN CONSENT OF THE LEGAL OWNER.

THESE PLANS HAVE BEEN PREPARED TO THE BEST OF OUR ABILITIES, HOWEVER IT IS THE RESPONSIBILITY OF THE BUILDING CONTRACTOR TO VERIFY THEIR ACCURACY.

Designs By Sharon

MODEL HOME
LOT # 865-A

CORNE CONSTRUCTION LLC
6663 VICKSBURG STREET
NEW ORLEANS, LA. 70124
(504) 312-1764

Drawn By
SHARON RIPOLL

Date
11-30-16

File Name
SCOTT CORNE

Drawing Title
ELEVATIONS

Sheet Size
36x24

Scale
14"=1'-0"

Rev #
1

Sheet #
A-6

PHONE (504) 319-0690

ST. BERNARD PARISH, LA.

